



Denmark Street | Diss | IP22 4LE
Offers In The Region Of
£130,000

twgaze

Denmark Street | Diss | IP22 4LE Offers In The Region Of £130,000

Residential building plot with full planning permission for a detached four-bedroom house in a well-established area of Diss. The approved design offers around 1,883 sq ft of internal space, parking, and a private garden. Some works have already been carried out, securing the planning permission as live. Accessed via a private driveway, this is an excellent opportunity to create a bespoke family home.

- Residential building plot in a sought-after area of Diss
- Full planning permission granted (ref: 2020/2463)
- Initial works completed – permission remains active
- Detached four-bedroom design (approx. 1,883 sq ft / 175 sqm)
- CIL charge payable by purchaser (£12,294)
- Private garden and off-road parking

Proposed ground floor plan

Proposed first floor plan

Proposed elevation E1

Proposed elevation E3

Proposed elevation E4

Proposed elevation E2

Site location plan 1:1250

Site block plan as existing 1:500

Client: Mr Mackay
 Job Title: 21 Denmark Street, Diss
 Drawing Title: House layout plan & elevations
 Scale: 1:100 A3 MC
 Drawn By: MCK
 Date: December 2020
 Job Number: 5907
 Drawing Number: 11
 Status: Preliminary

whitworth
 Chartered Architects & Chartered Building Surveyors
 18 Hatfield Street, Bury St Edmunds, Suffolk, IP33 1NE
 01284 785421 info@whitworth.co.uk www.whitworth.co.uk

NOTE: Do not scale from this drawing. Confirm all dimensions on site. Refer any discrepancies to the Architect before work is put in hand. Read this drawing in conjunction with the relevant sections of the specification, schedule of works and other drawings.

This drawing is copyright of whitworth.



Location

An excellent opportunity to acquire a residential building plot with full planning permission in an established and well-regarded area of Diss. The plot sits in a tucked-away position off Denmark Street and provides the chance to build a detached four-bedroom home with parking and gardens. Planning consent was granted on 15th February 2021 under reference 2020/2463. The approved plans allow for the removal of a former shed/workshop and the construction of a two-storey dwelling extending to approximately 175 sqm (1,883 sq ft). Some initial site works have been completed, and it is understood this secures the planning permission as extant. The Community Infrastructure Levy (CIL) charge of £12,294 will be payable by the purchaser.

The proposed layout includes generous internal accommodation, ideal for family living, with private garden space and off-road parking.

Access

Access will be via a private driveway from Denmark Street, which will be shared in part with the neighbouring property.

Services

The plot is currently unserviced. It will be the responsibility of the buyer to arrange for the connection of mains services following completion.

How to get there

What3words:///adopters.pulsing.sparkle

Viewing


Strictly by appointment with TW Gaze.

Freehold

Anti-Money Laundering, Terrorist Financing and Transfer of funds Regulations 2017.

In line with the regulations, TW Gaze are legally required to carry out AML due diligence checks on all proposed legal purchasers involved in the transaction. A charge of £25.00 + VAT (£30.00 Inc VAT) processing fee is applicable for each purchaser once an acceptable offer is agreed.

Ref:2/19938

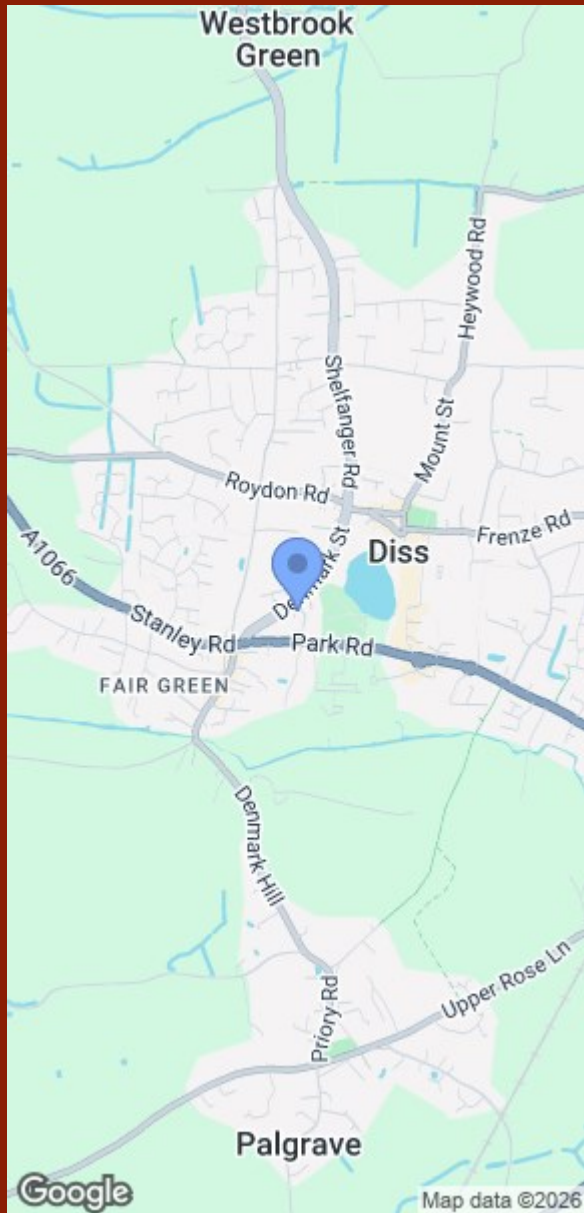

10 Market Hill
Diss
Norfolk
IP22 4WJ
01379 641341
prop@twgaze.co.uk